


Area of New Road
8202 m²

Peg placed at all new corners,
unless otherwise stated.

Original information compiled from
SP337691 in the Department of Resources.

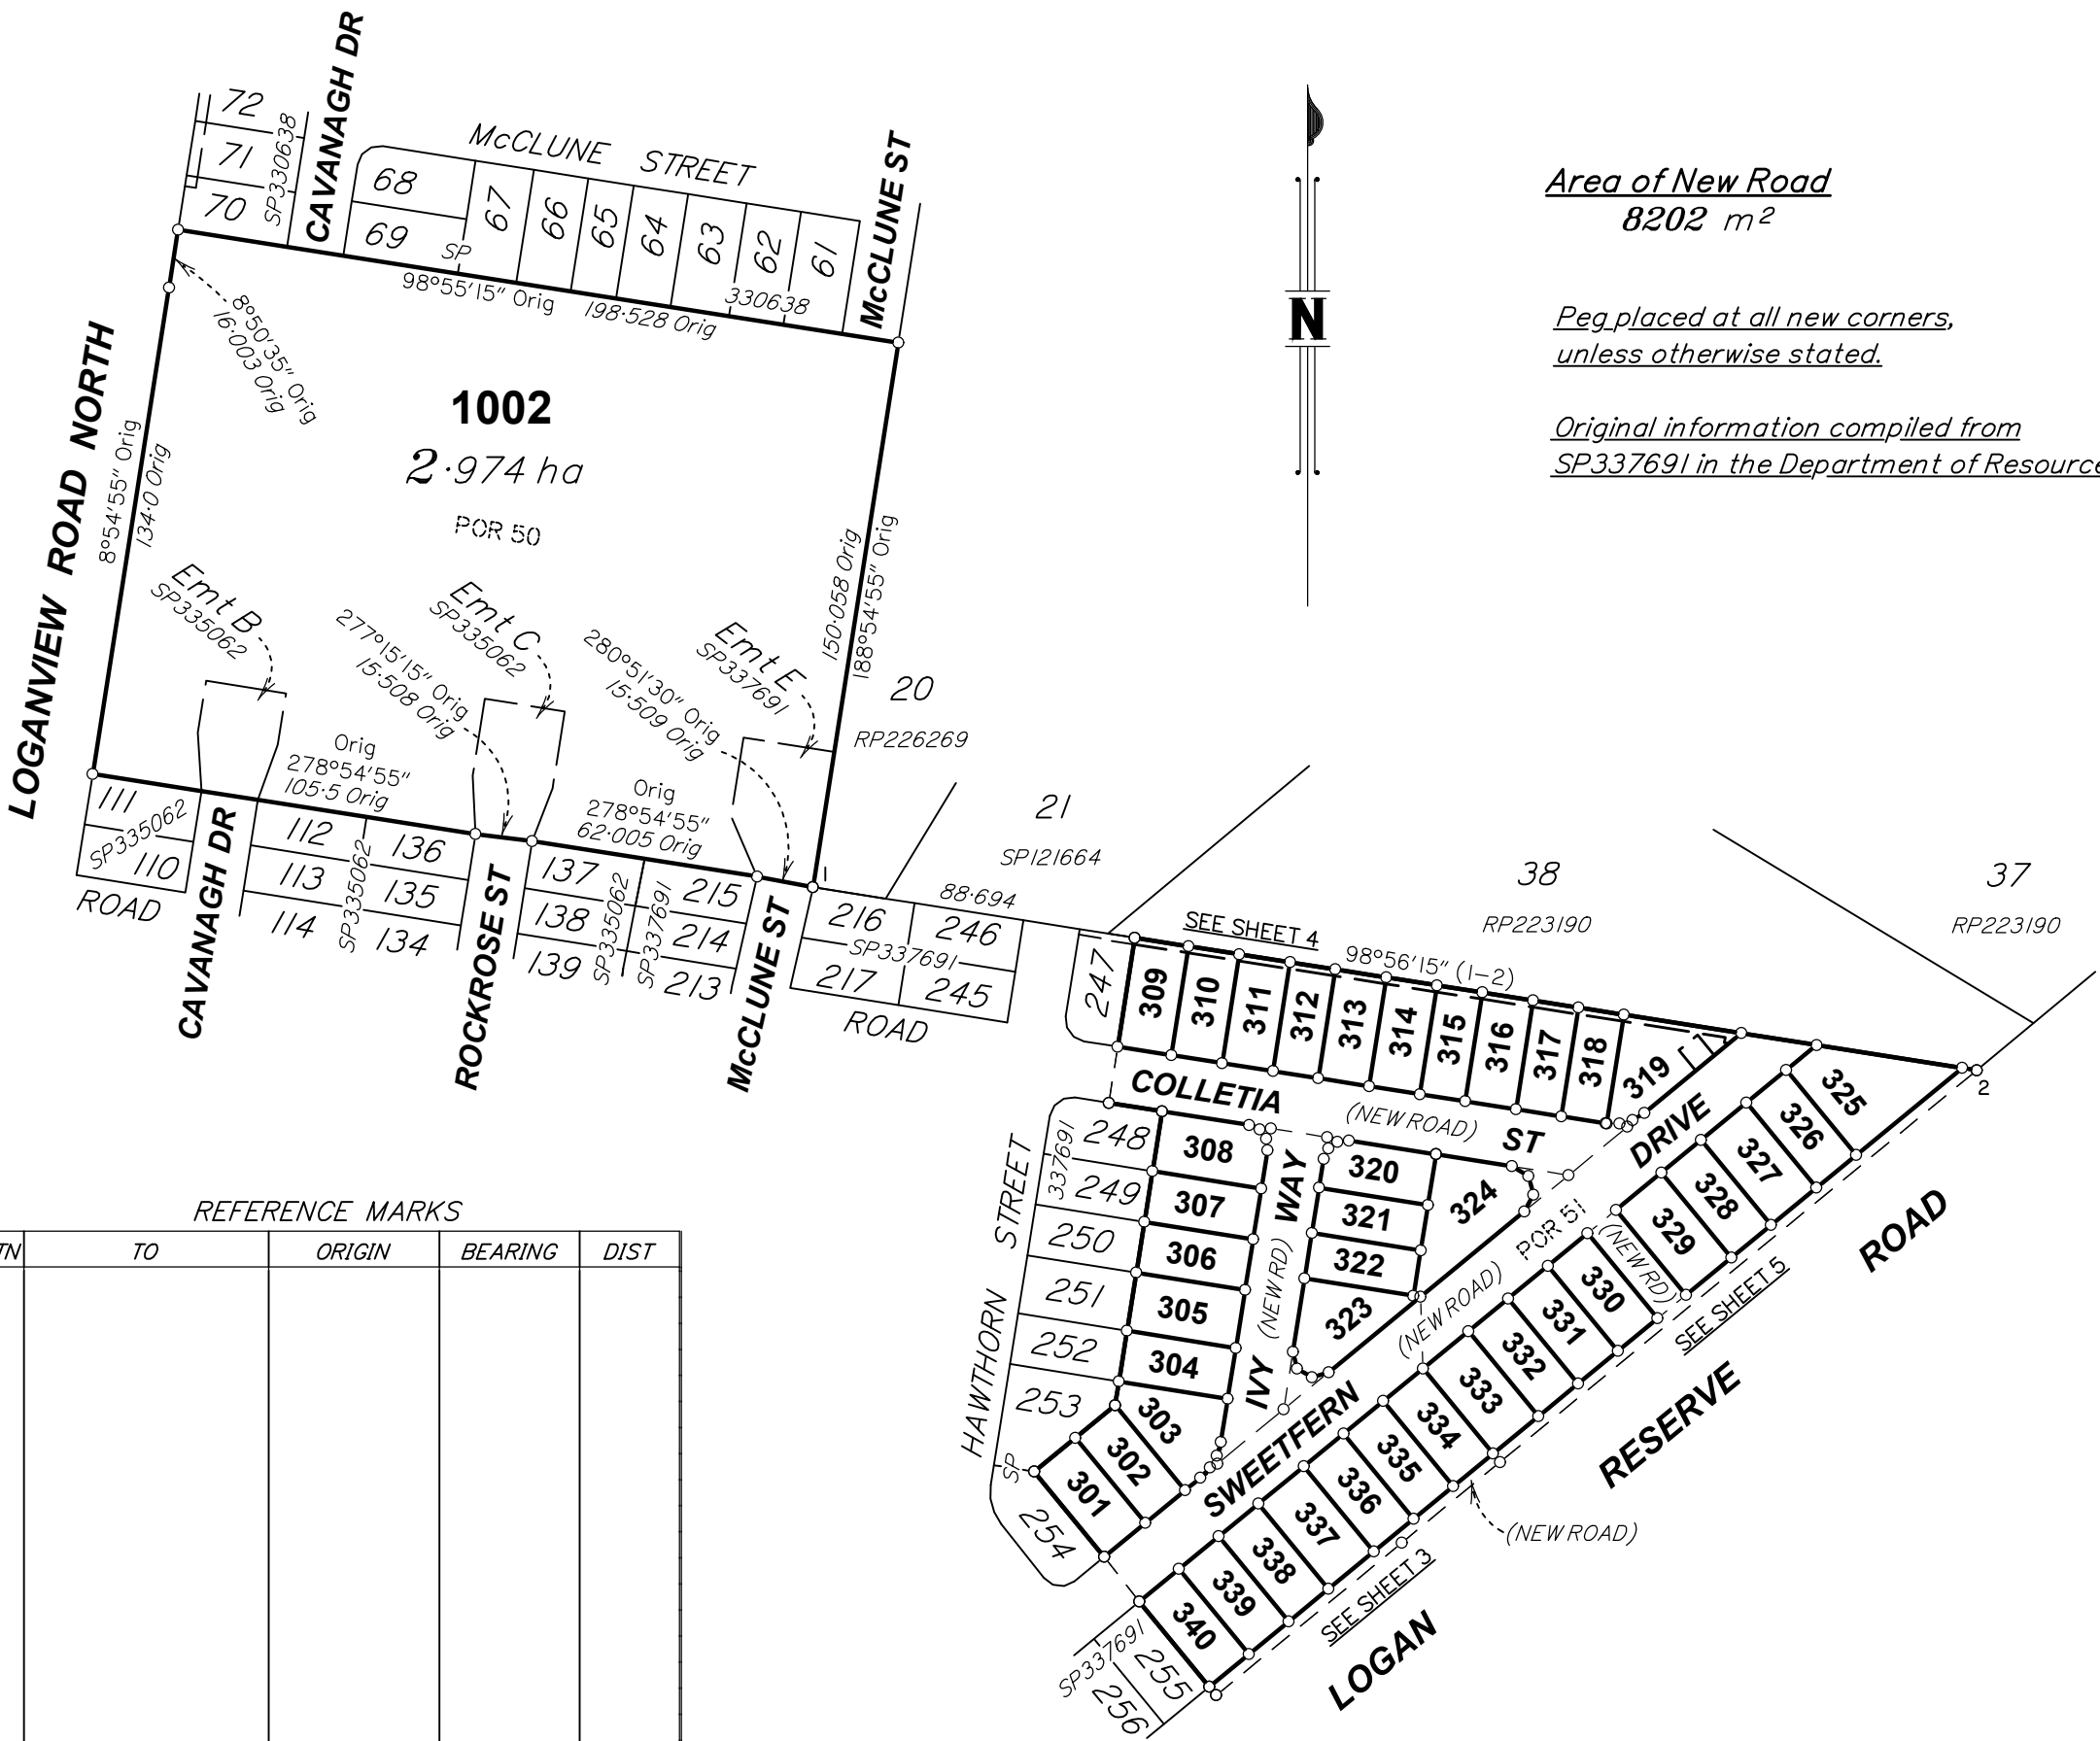

PRELIMINARY STATUS

ALL DIMENSIONS AND AREAS ON THIS PLAN ARE
SUBJECT TO SURVEY AND REQUIREMENTS FOR
LODGE MENT OF SURVEY PLANS IN THE
DEPARTMENT OF RESOURCES.



STN	TO	ORIGIN	BEARING	DIST

**Plan of Lots 301-340, 1002,
Easement G-P in Lots 309-318
and Easements Q & R in 319**

Canelling Lot 1001 on SP337691

Scale: **1:2000**
Format: **STANDARD**

PRELIMINARY
SP344072



Brisbane Office
Level 1 18 Little Chabs St
Millon Qld 4064
PO Box 1399 Millon Qld 4064
P (07) 3942 1000
F (07) 3942 1000
www.landpartners.com.au

LOCAL GOVERNMENT: LOGAN C.C. LOCALITY: LOGAN RESERVE
Meridian: MGA (Zone 56) Vide SP337691
Survey Records: No

**WARNING : Folded or Mutilated Plans will not be accepted.
Plans may be rolled.
Information may not be placed in the outer margins.**

(Dealing No.)

4. Lodged by

(Include address, phone number, email, reference, and Lodger Code)

I. Existing		Created		
Title Reference	Description	New Lots	Road	Secondary Interests
	Lot 1001 on SP337691	301-340 & 1002	New Rd	Emts G-R

MORTGAGE ALLOCATIONS

Mortgage	Lots Fully Encumbered	Lots Partially Encumbered
721931891	301-340 & 1002	-

ENCUMBRANCE EASEMENT ALLOCATION

Easement	Lots To Be Encumbered
722724368 (Emts B & C on SP335062) Emt E on SP337691	1002 1002

Reinstatement Report

.....
.....
.....

1002	POR 50
301-340	POR 51
Lots	Orig

2. Orig Grant Allocation :

3. References :
Dept File :
Local Govt :
Surveyor : BRSS7540.00A

5. Passed & Endorsed :

By: LandPartners Pty Ltd
Date :
Signed :
Designation : Liaison Officer

6. Building Format Plans only.
I certify that :
* As far as it is practical to determine, no part of the building shown on this plan encroaches onto adjoining lots or road;
* Part of the building shown on this plan encroaches onto adjoining * lots and road
.....
Cadastral Surveyor/Director* Date
*delete words not required

7. Lodgement Fees :
Survey Deposit \$
Lodgement \$
.....New Titles \$
Photocopy \$
Postage \$
TOTAL \$

8. Insert Plan Number **SP344072**



0m
25m
50m
75m
150m

SCALE 1:500

Insert
Plan
Number
SP344072

State copyright reserved






SCALE 1:500

DIAGRAM B
SCALE 1:150

Insert
Plan
Number
SP344072
State copyright reserved

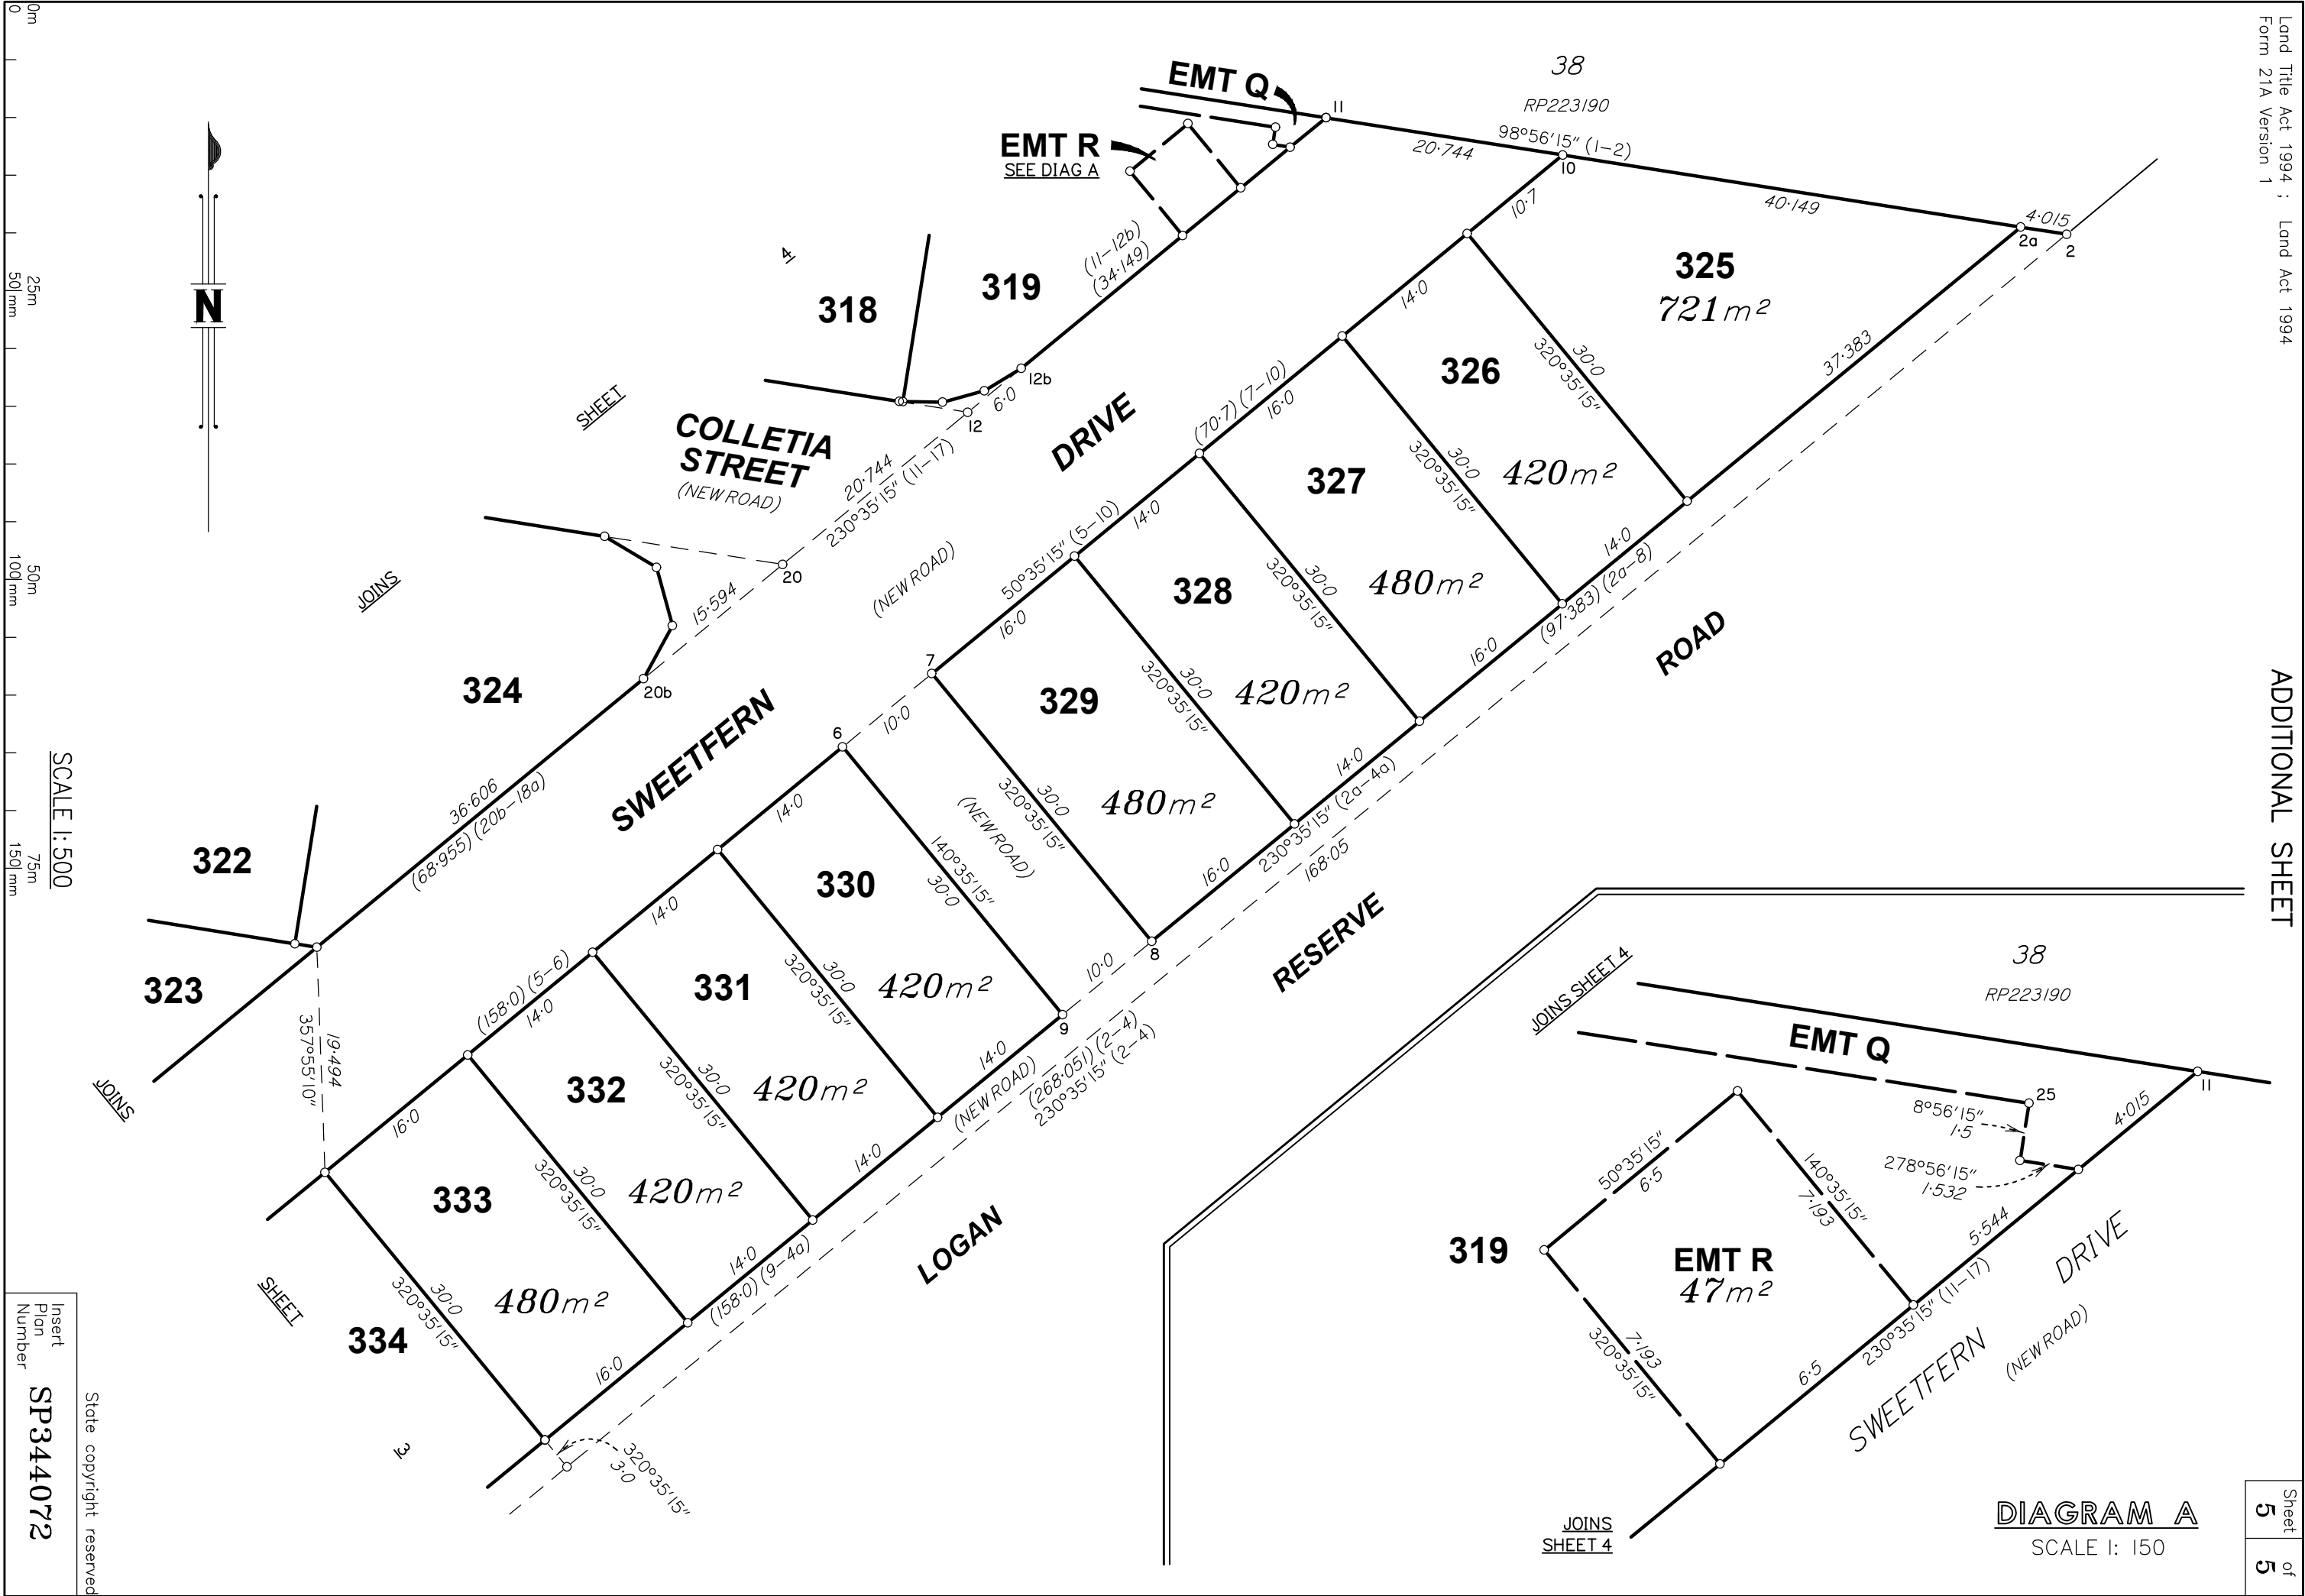

SCALE 1: 500

Insert
Plan
Number
SP344072

State copyright reserved

DIAGRAM A
SCALE 1: 150