



Area of New Road  
**9461 m<sup>2</sup>**

Peg placed at all new corners  
unless otherwise stated.

For Reference Marks Table see sheet 5.

**PRELIMINARY STATUS**

ALL DIMENSIONS AND AREAS ON THIS PLAN ARE  
SUBJECT TO SURVEY AND REQUIREMENTS FOR  
LODGE<sup>MENT</sup> OF SURVEY PLANS IN THE  
DEPARTMENT OF RESOURCES.

Brisbane Office  
Level 1 18 Little Cribb St  
Milton Qld 4064  
PO Box 1399 Milton Qld 4064

p: (07) 3842 1000  
e: info@landpartners.com.au  
w: www.landpartners.com.au



**Plan of Lots 401-445, 461 & 462**

*Cancelling Lot 1002 on SP344072*

LOCAL  
GOVERNMENT: LOGAN C.C.

LOCALITY: LOGAN RESERVE

Meridian: MGA (Zone 56) Vide SP344072

Survey  
Records: No

Scale: **1:1000**

Format: **STANDARD**

**PRELIMINARY**  
**SP344076**

20  
RP226269

WARNING : Folded or Mutilated Plans will not be accepted.  
Plans may be rolled.  
Information may not be placed in the outer margins.

(Dealing No.)

4. Lodged by

(Include address, phone number, email, reference, and Lodger Code)

| I. Existing     |                      | Created            |        |                     |
|-----------------|----------------------|--------------------|--------|---------------------|
| Title Reference | Description          | New Lots           | Road   | Secondary Interests |
|                 | Lot 1002 on SP344072 | 401-445, 461 & 462 | New Rd | -                   |

MORTGAGE ALLOCATIONS

| Mortgage  | Lots Fully Encumbered | Lots Partially Encumbered |
|-----------|-----------------------|---------------------------|
| 721931891 | 401-445, 461 & 462    |                           |

Easements B & C on SP335062 and Easement E on SP337691  
to be surrendered prior to registration of plan.

Reinstatement Report

.....  
.....  
.....

|                    |        |
|--------------------|--------|
| 401-445, 461 & 462 | Por 50 |
| Lots               | Orig   |

2. Orig Grant Allocation :

3. References :  
Dept File :  
Local Govt :  
Surveyor : BRSS7540.00A

5. Passed & Endorsed :

By : LandPartners Pty Ltd  
Date :  
Signed :  
Designation :

6. Building Format Plans only.

I certify that :

- \* As far as it is practical to determine, no part of the building shown on this plan encroaches onto adjoining lots or road;
- \* Part of the building shown on this plan encroaches onto adjoining \* lots and road


.....  
Cadastral Surveyor/Director\*      Date  
\*delete words not required

7. Lodgement Fees :

|                 |    |       |
|-----------------|----|-------|
| Survey Deposit  | \$ | ..... |
| Lodgement       | \$ | ..... |
| .....New Titles | \$ | ..... |
| Photocopy       | \$ | ..... |
| Postage         | \$ | ..... |
| TOTAL           | \$ | ..... |

8. Insert Plan Number

SP344076

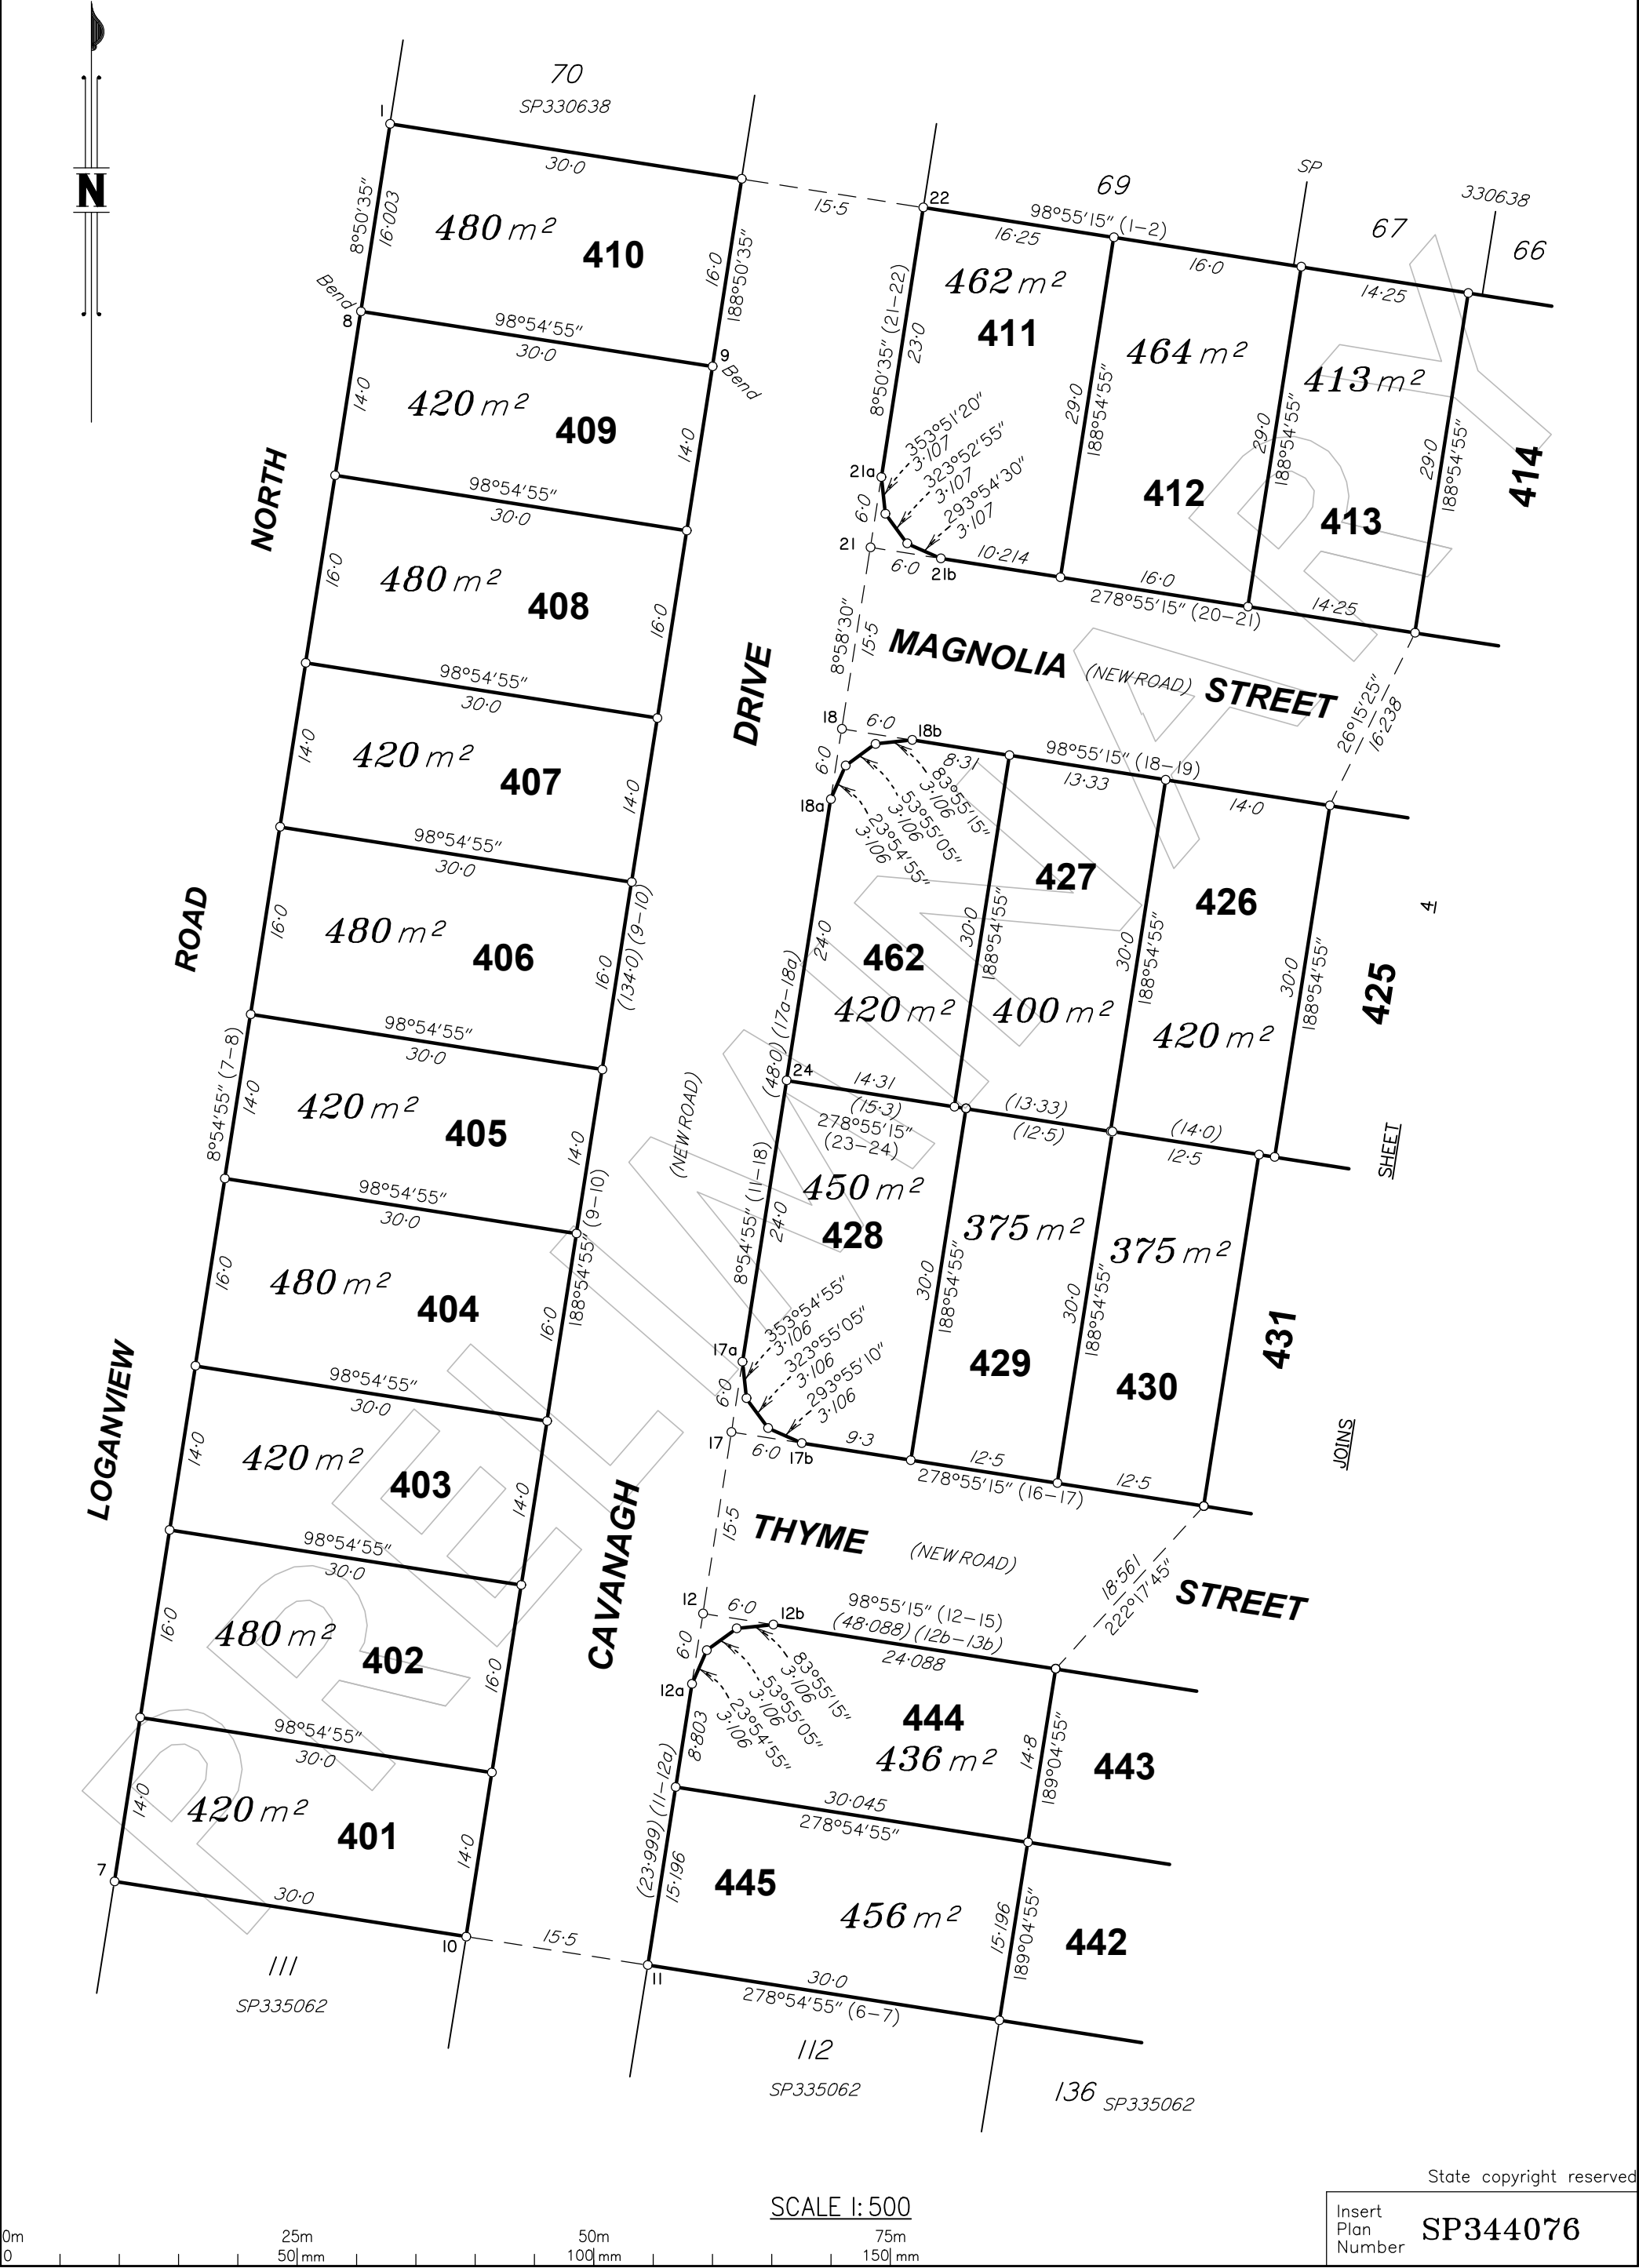


SCALE 1: 500

State copyright reserved

Insert Plan Number  
**SP344076**

0m 25m 50m 75m 100m 150m

BRSS7540-00A-363-3 SP344076

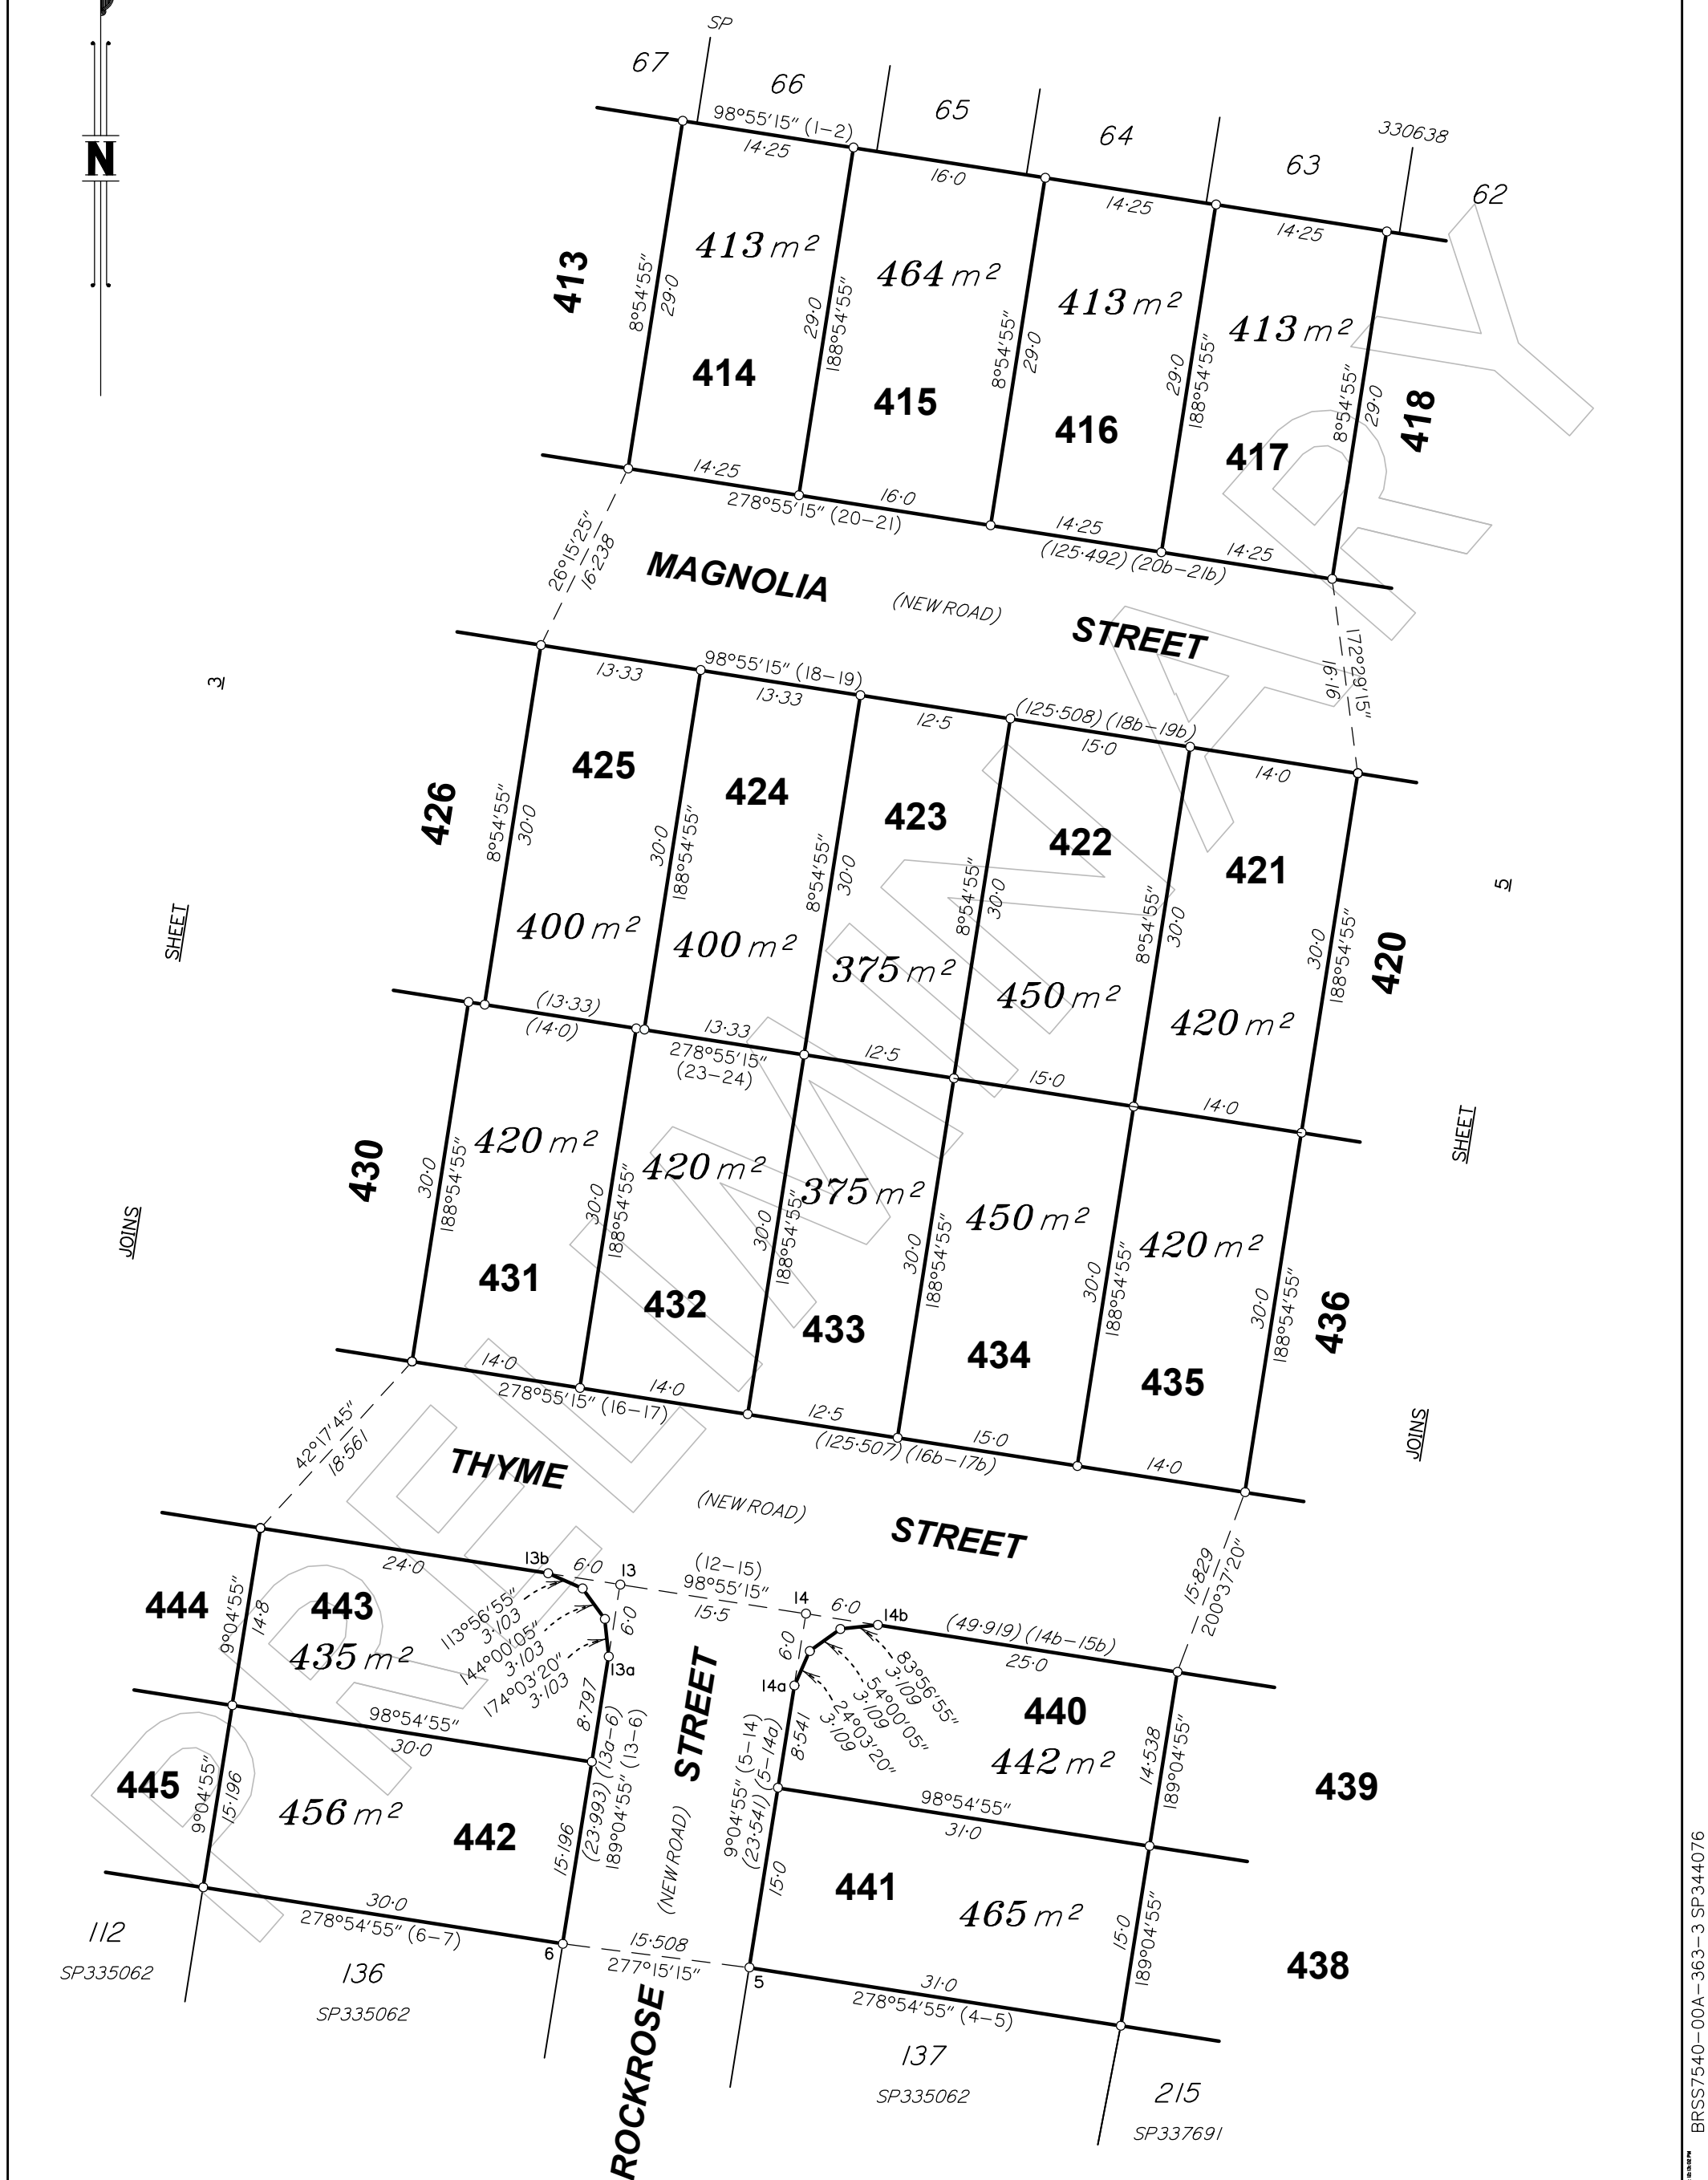

State copyright reserved

Insert  
Plan  
Number

SP344076

BRSS7540-00A-363-3 SP344076

REFERENCE MARKS

| STN | TO | ORIGIN | BEARING | DIST |
|-----|----|--------|---------|------|
|     |    |        |         |      |
|     |    |        |         |      |
