

**WARNING : Folded or Mutilated Plans will not be accepted.
Plans may be rolled.
Information may not be placed in the outer margins.**

(Dealing No.)

4. Lodged by

(Include address, phone number, email, reference, and Lodger Code)

I. Existing		Created		
Title Reference	Description	New Lots	Road	Secondary Interests
	Lot 1000 on SP335062	201-260 & 1001	New Rd	Emts D & E

MORTGAGE ALLOCATIONS

Mortgage	Lots Fully Encumbered	Lots Partially Encumbered
721931891	201-260 & 1001	-

ENCUMBRANCE EASEMENT ALLOCATION

Easement	Lots To Be Encumbered
(Emt B on SP335062)	1001
(Emt C on SP335062)	1001

Reinstatement Report

.....
.....
.....

Survey exempt from Standard 3.28.1 (Connection to Datum).
The underlying plan SP335062 has been connected to datum (CSR 3.28.1).

6. Building Format Plans only.

I certify that :
* As far as it is practical to determine, no part of the building shown on this plan encroaches onto adjoining lots or road;
* Part of the building shown on this plan encroaches onto adjoining * lots and road

.....
Cadastral Surveyor/Director* Date
*delete words not required

7. Lodgement Fees :

Survey Deposit	\$#
Lodgement	\$#
.....New Titles	\$#
Photocopy	\$#
Postage	\$#
TOTAL	\$#

8. Insert Plan Number **SP337691**


215 & 1001	PORs 50 & 51
201-214 & 216-260	POR 51
Lots	Orig

2. Orig Grant Allocation :


3. References :
Dept File :
Local Govt :
Surveyor : BRSS7540.00A

5. Passed & Endorsed :

By: LandPartners Pty Ltd
Date :
Signed :
Designation : Liaison Officer

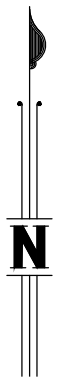

Lots 201-206, 224-229 addressed off McClune Street LOGAN RESERVE QLD 4133

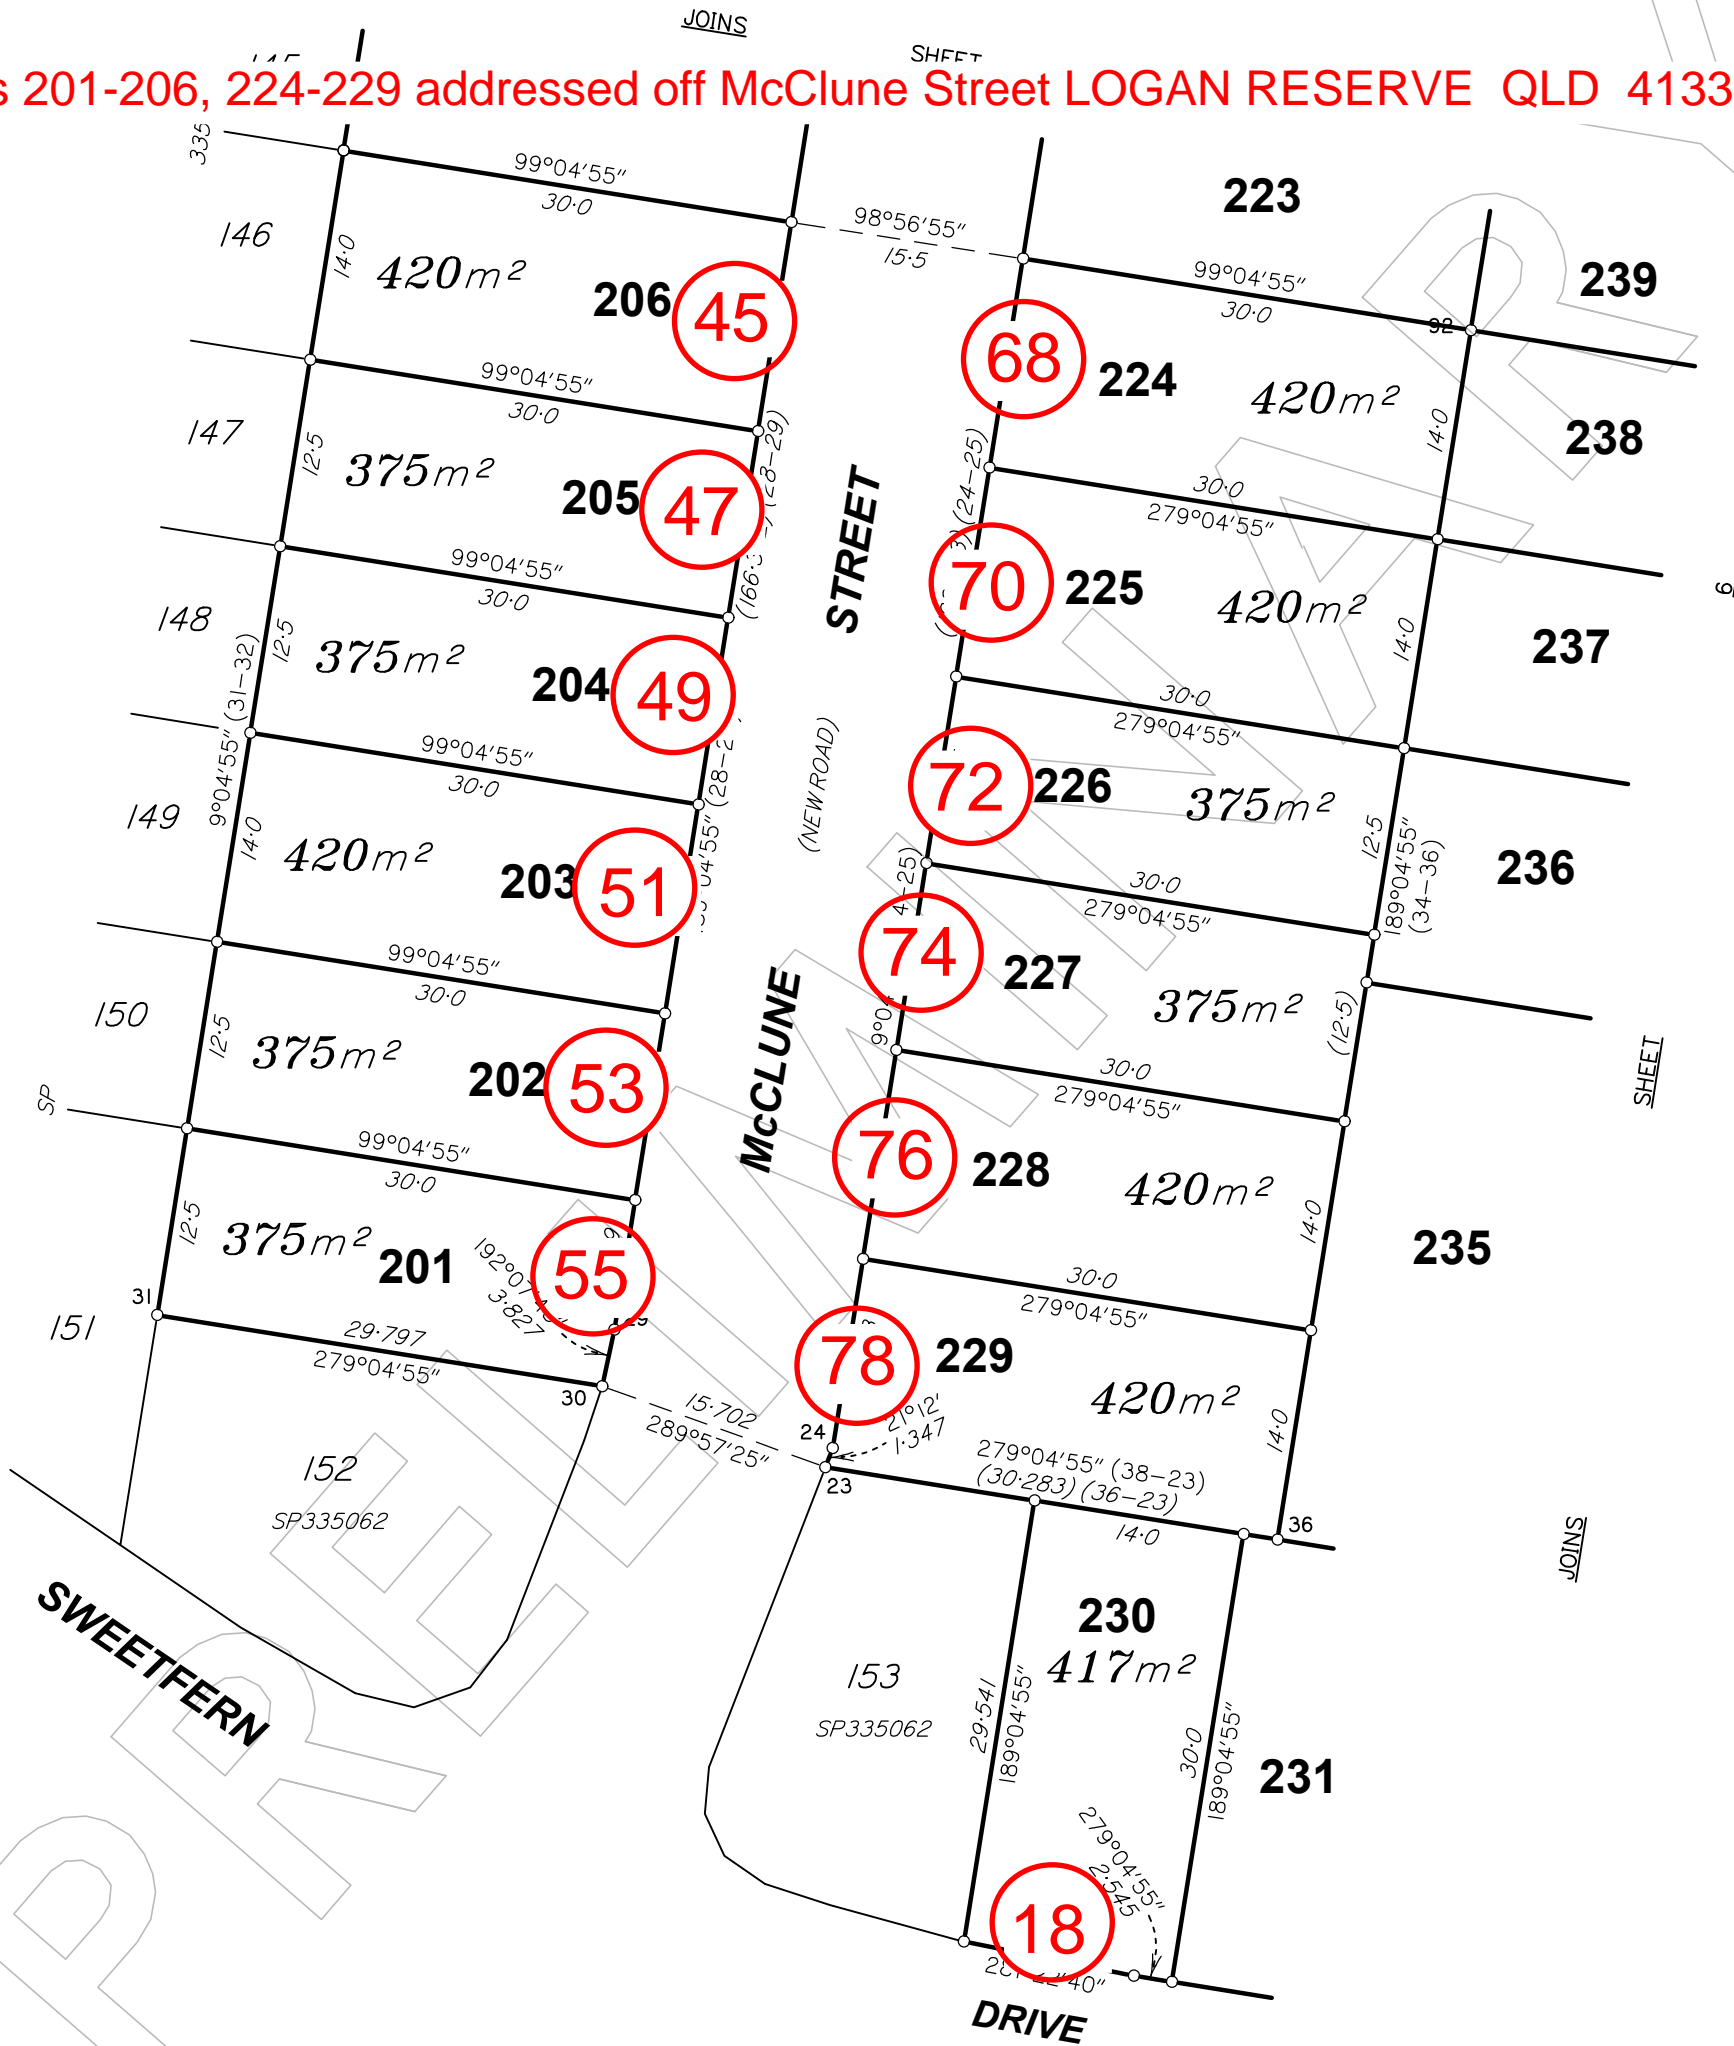

Lot 230 addressed off Sweetfern Drive LOGAN RESERVE QLD 4133



SCALE 1: 500

State copyright reserved


Insert Plan Number **SP337691**

BRSS7540_00A_232_2 SP337691



Lots 270-210, 220-223 addressed off McClune Street LOGAN RESERVE QLD 4133

Lots 239-242, 249-252 addressed off Hawthorne Street LOGAN RESERVE QLD 4133

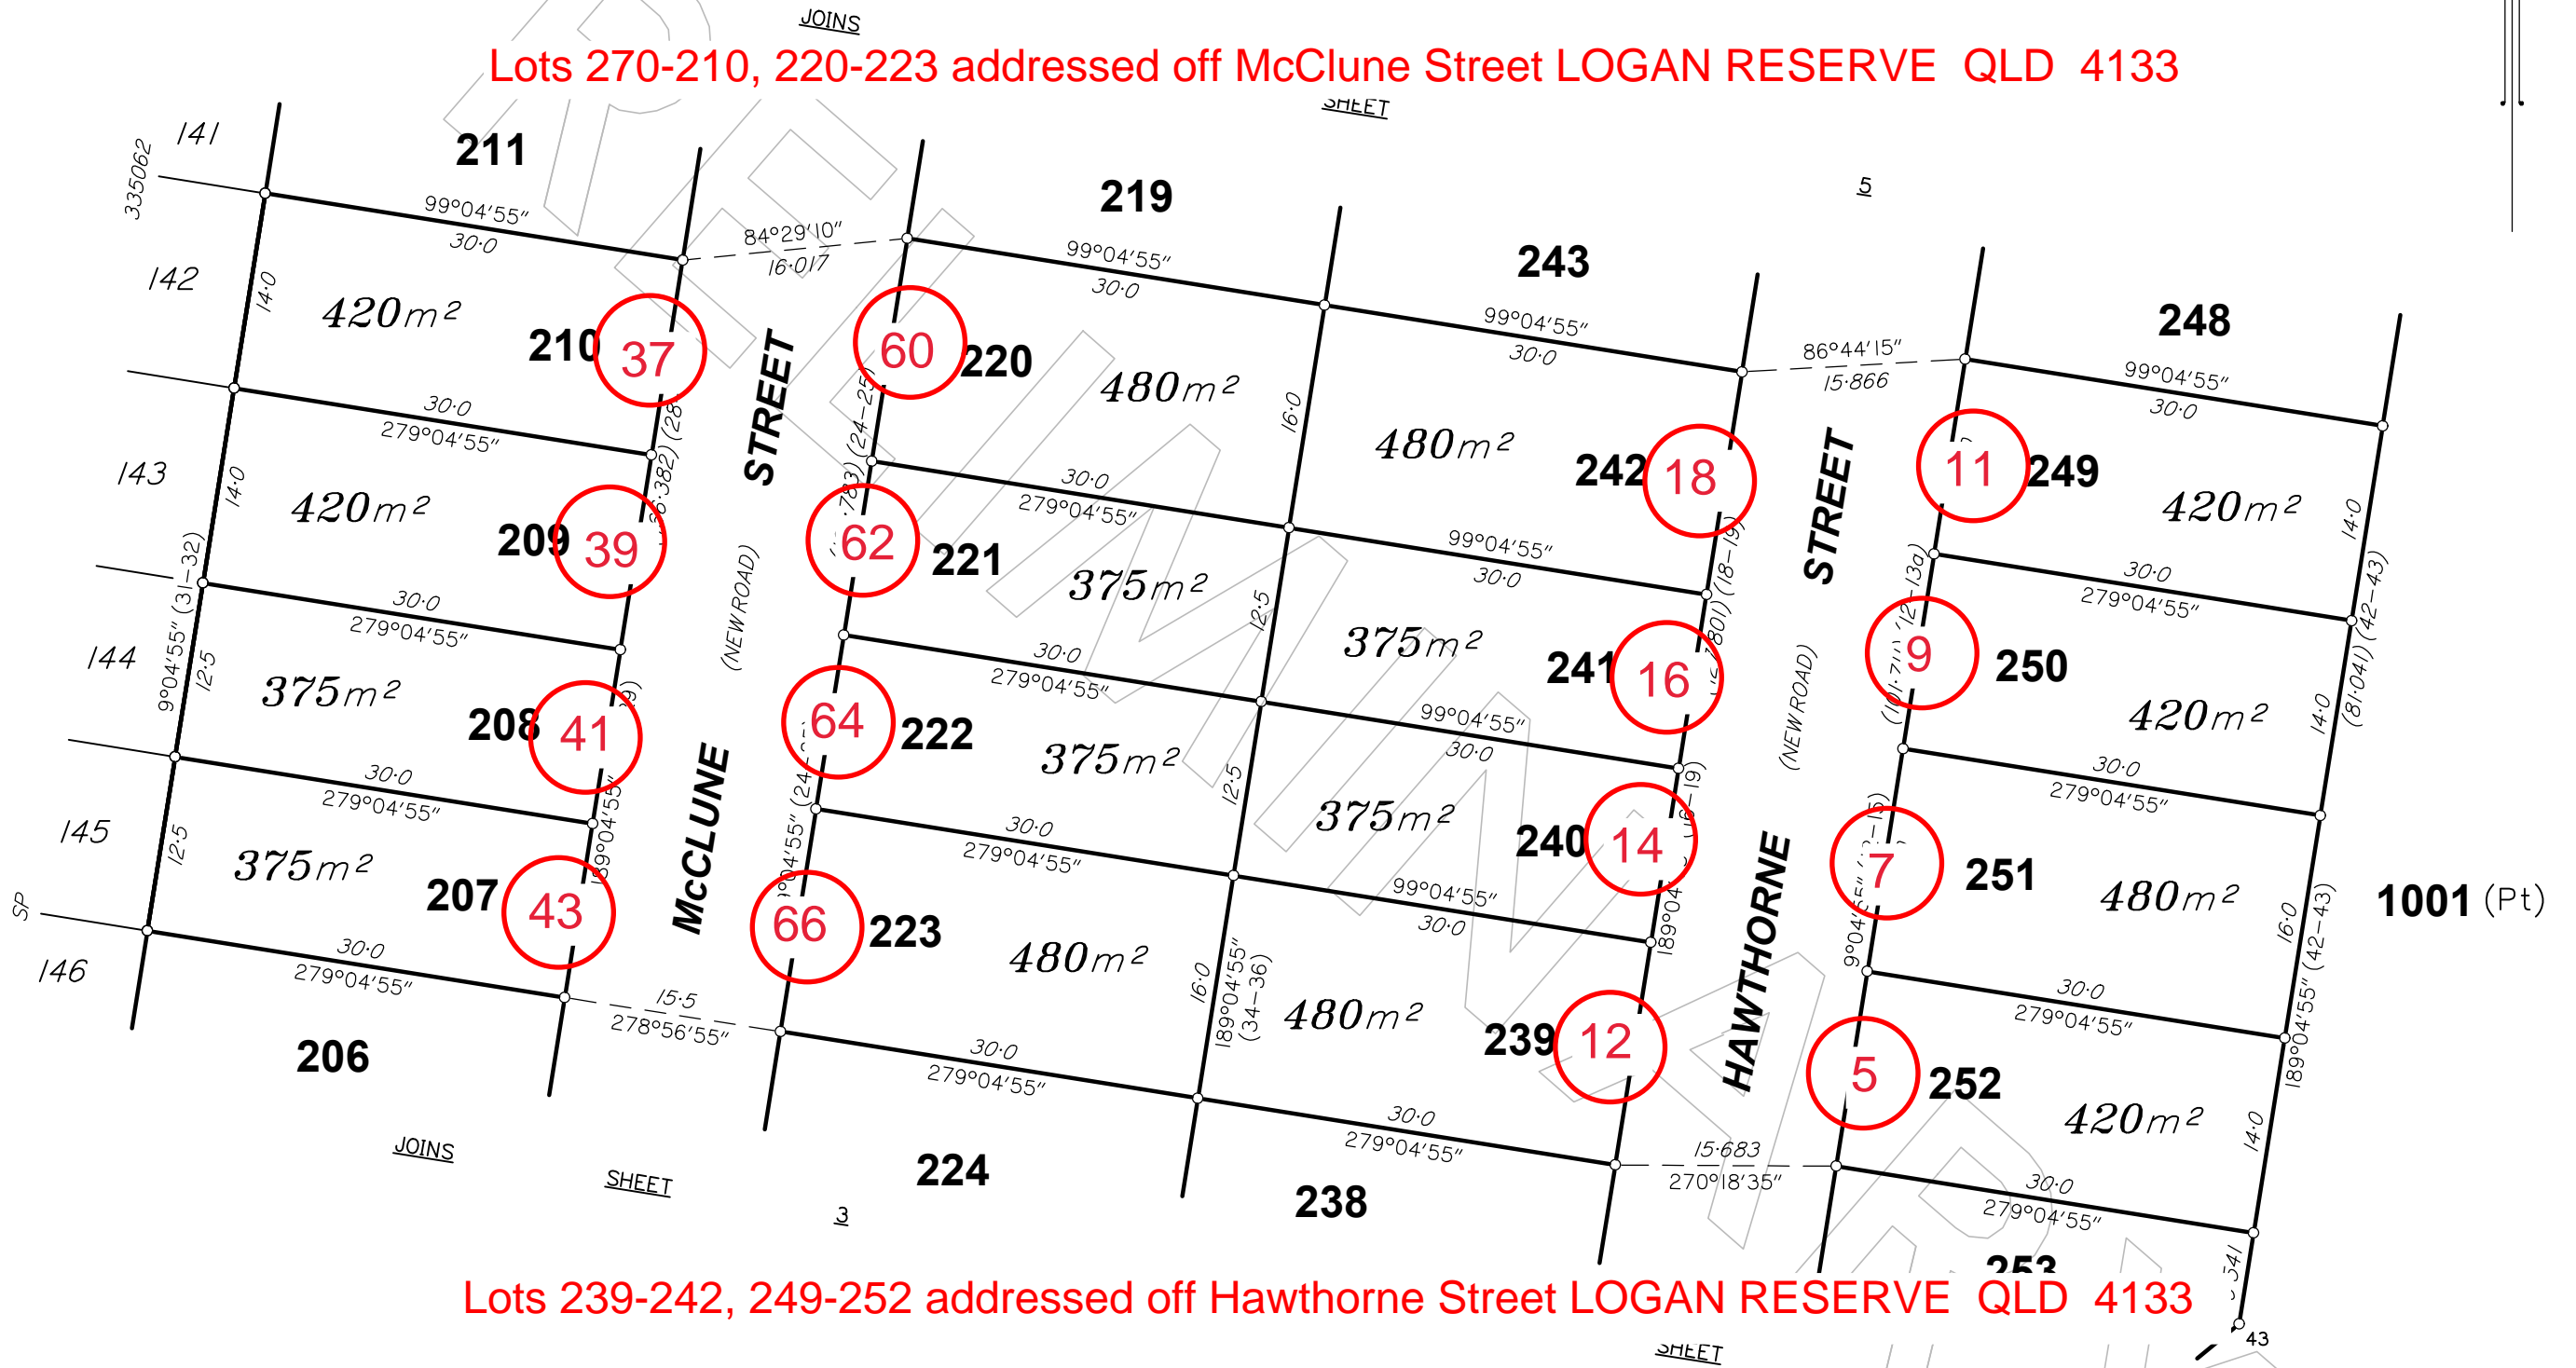


SCALE 1:500

Insert
Plan
Number
SP337691

State copyright reserved

Lots 243-246, 248 addressed off Hawthorne Street LOGAN RESERVE QLD 4133
Lots 211-219 addressed off McClune Street LOGAN RESERVE QLD 4133
Lot 247 addressed off Colletia Street LOGAN RESERVE QLD 4133

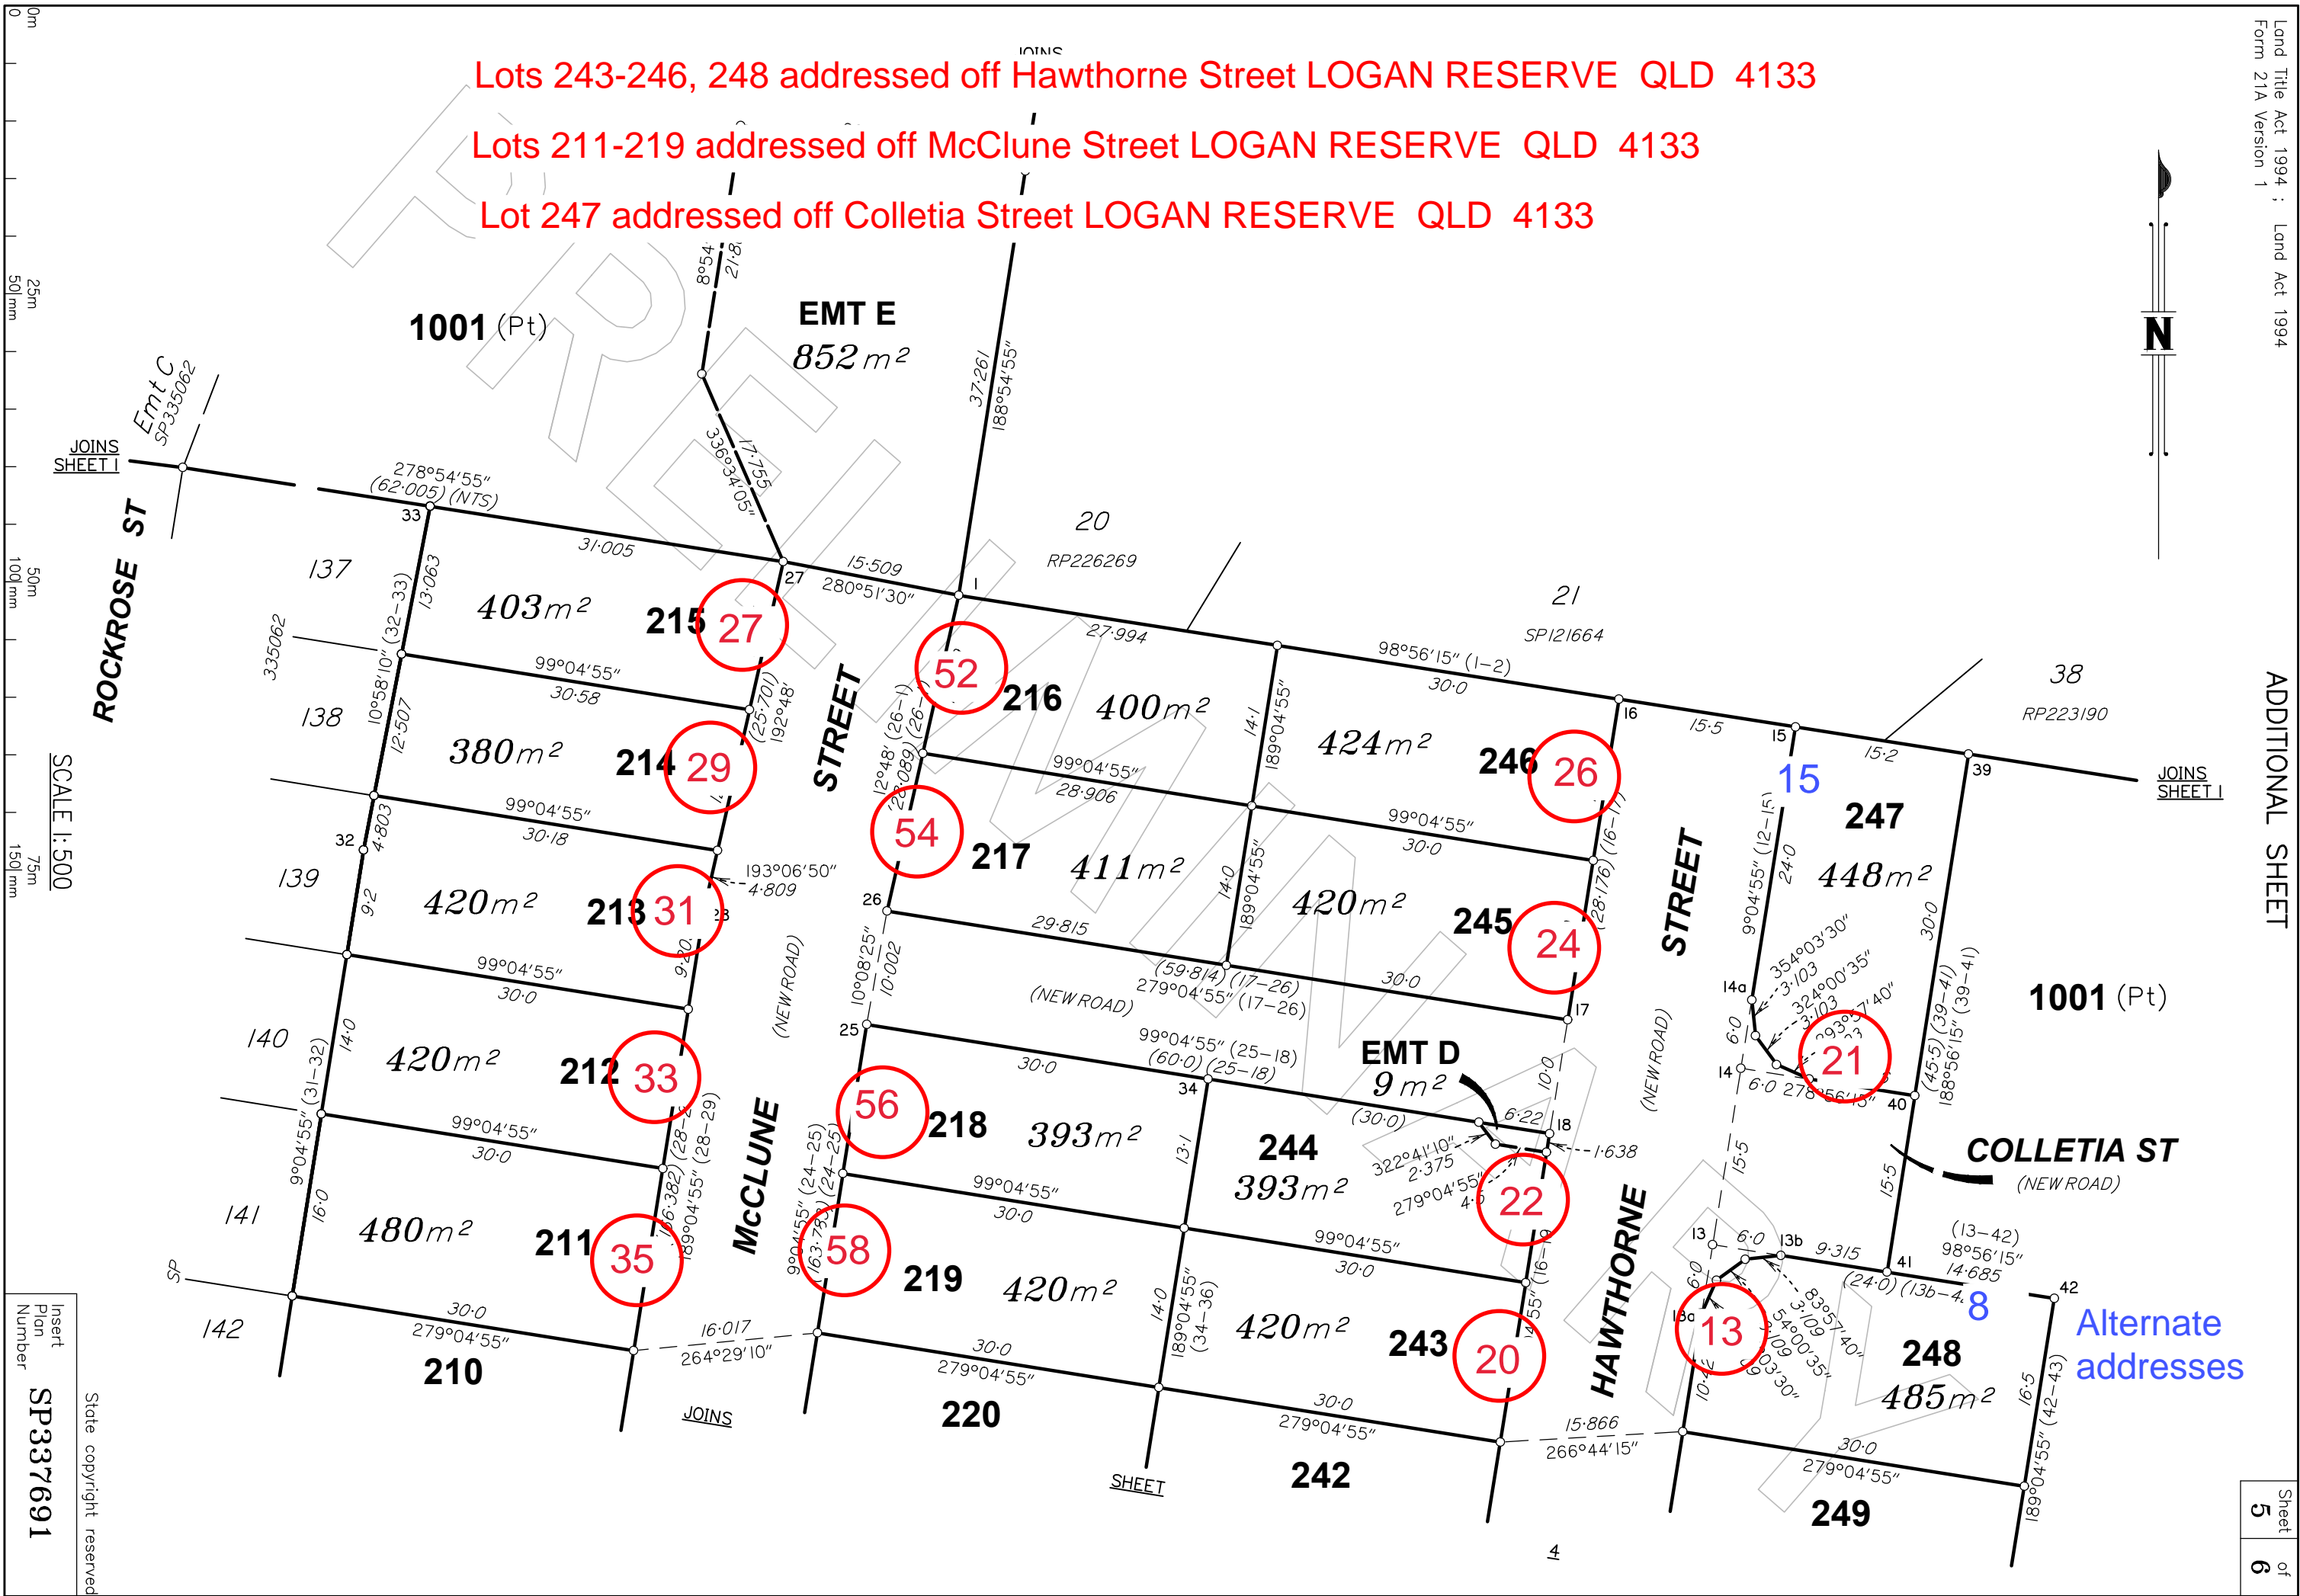


SCALE 1:500

Insert
Plan
Number
SP337691

State copyright reserved

Lots 235-238, 253 addressed off Hawthorne Street LOGAN RESERVE QLD 4133

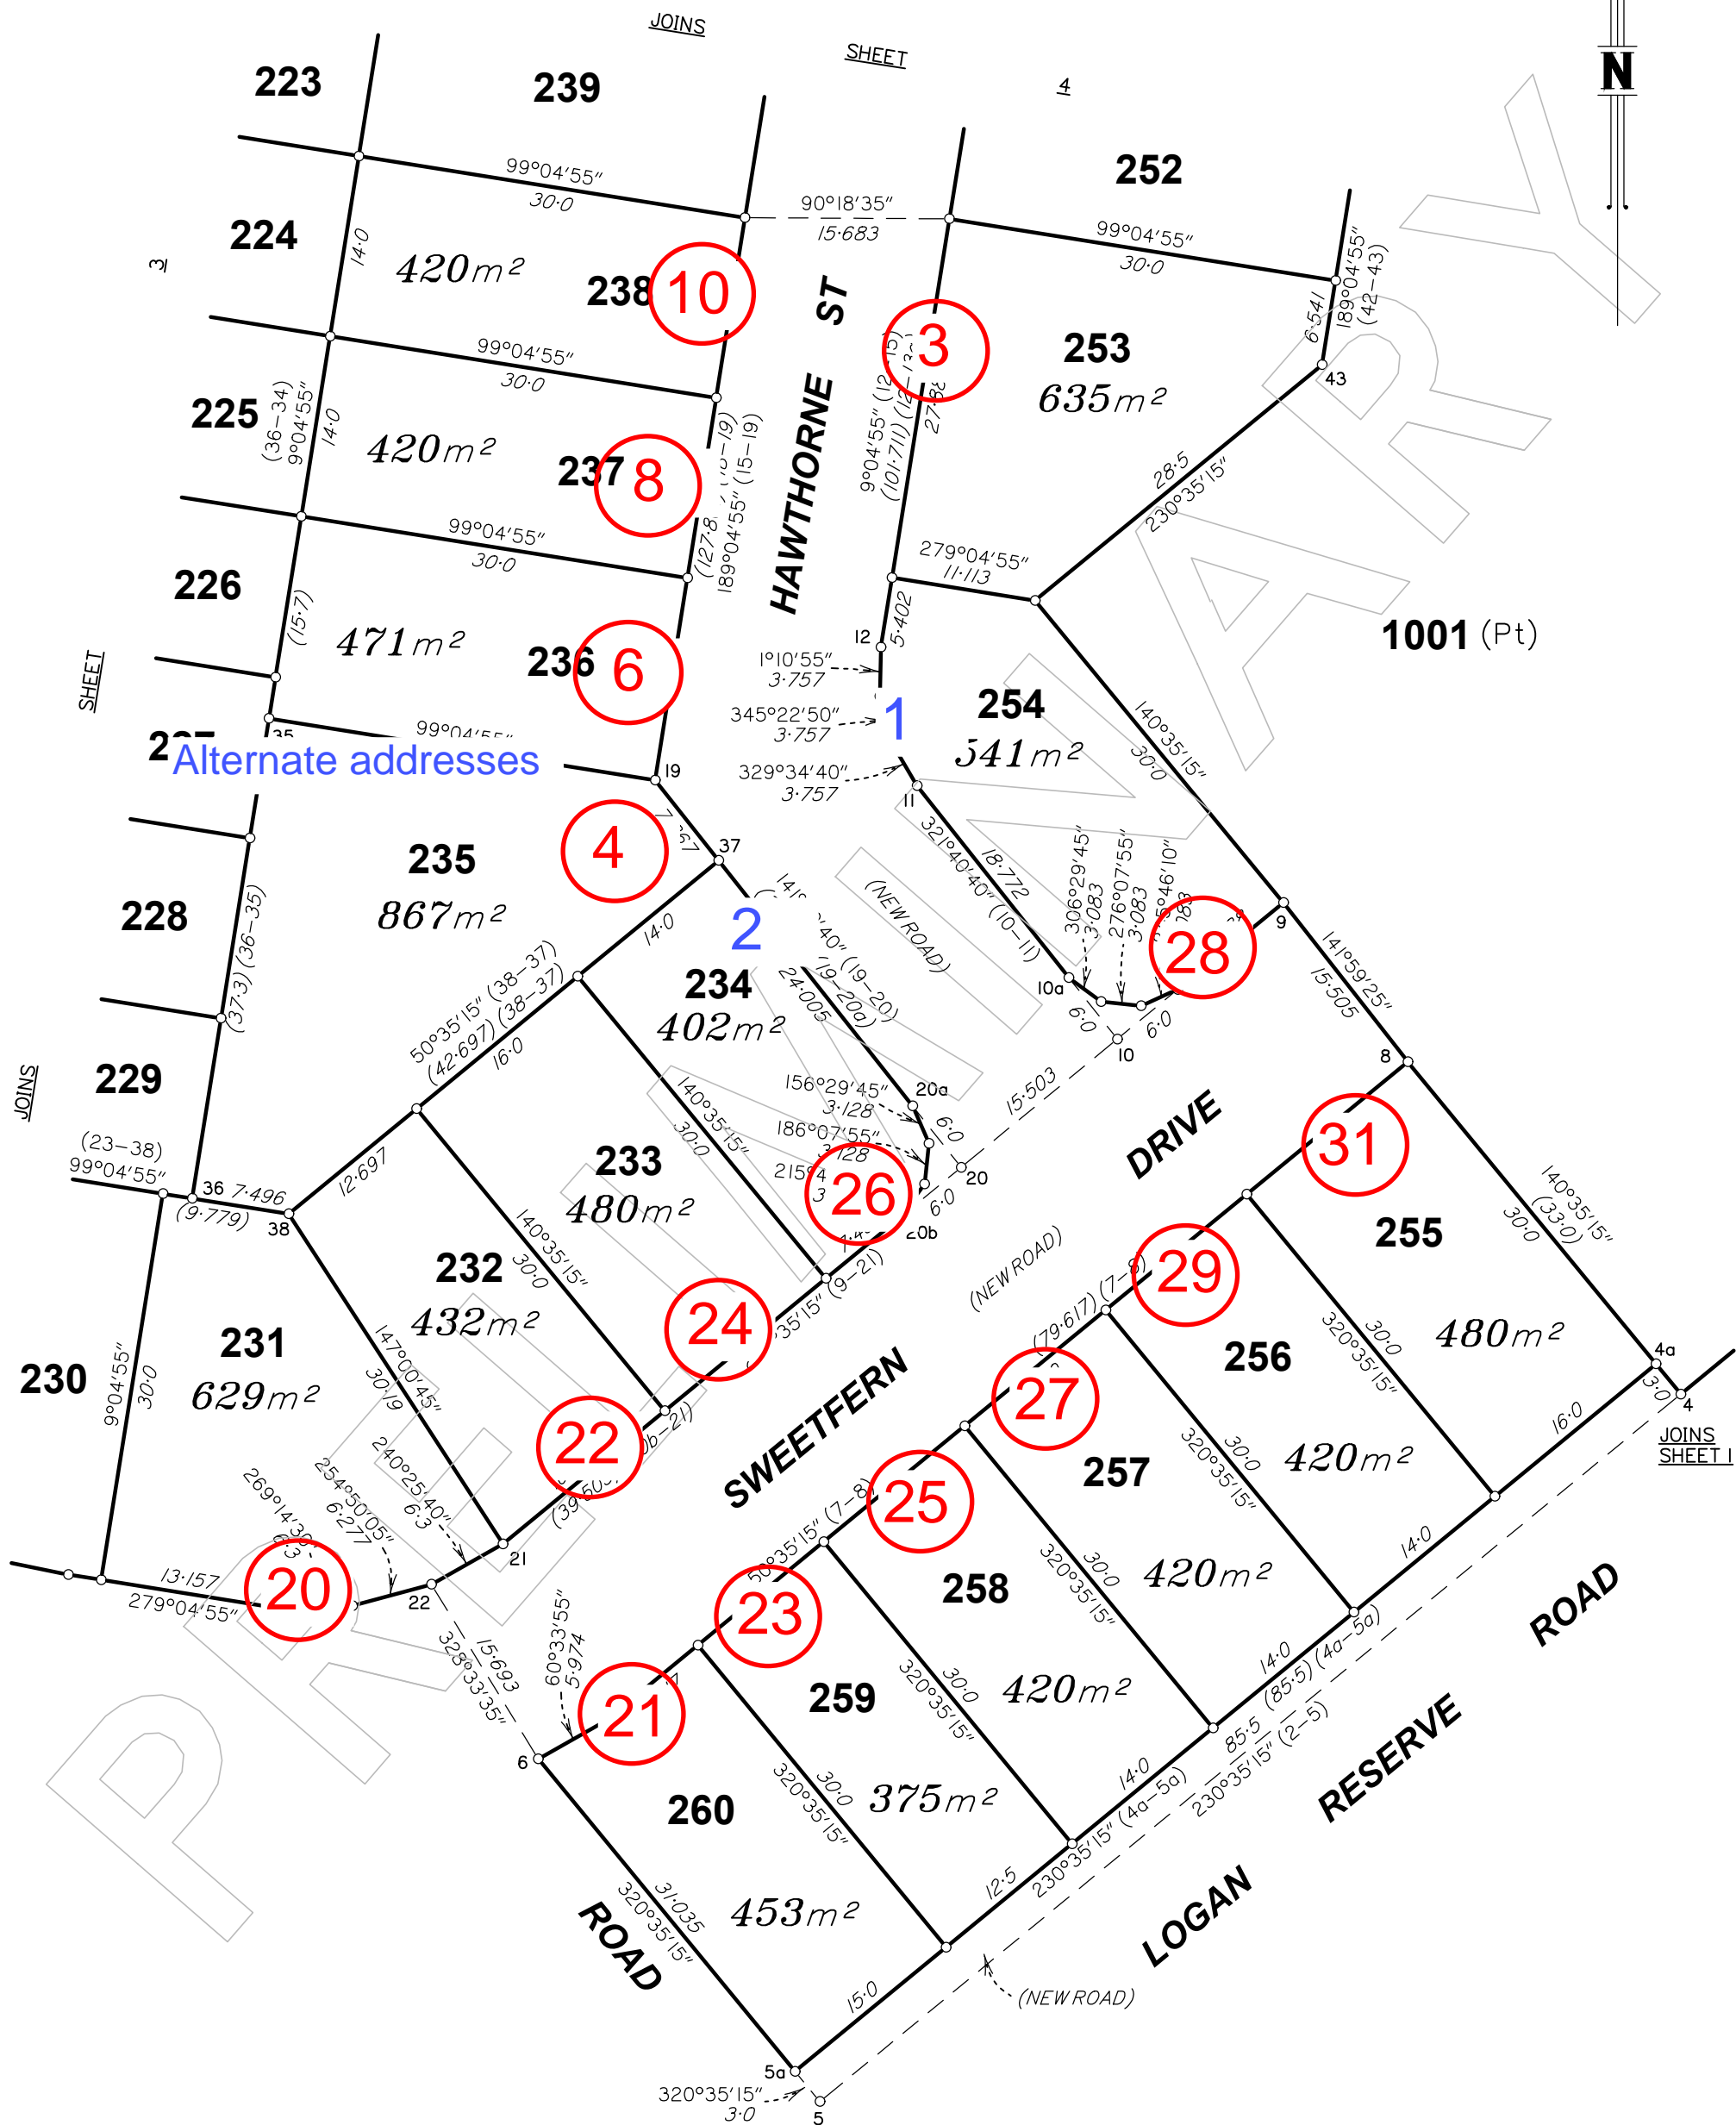

Alternate addresses

Lots 231-234, 255-260 & 254 addressed off Sweetfern Drive LOGAN RESERVE QLD 4133

State copyright reserved

SCALE 1:500



Insert Plan Number **SP337691**

BRSS7540_00A_232_2 SP337691